

ARIZONA DEPARTMENT OF LIQUOR LICENSES & CONTROL

800 W Washington 5th Floor
Phoenix AZ 85007-2934
www.azliquor.gov
(602) 542-5141

APPLICATION FOR EXTENSION OF PREMISES/PATIO PERMIT

THIS APPLICATION MUST BE RETURNED TO THE DEPARTMENT OF LIQUOR

Permanent change of area of service - Give specific purpose of change: Smoking law change
Temporary change for date(s) of:

- 1. Licensee's Name: Bohlmann Cynthia Ann
2. Mailing Address: PO Box 525 Pearce AZ 85625
3. Business Name: T.J's Bart Grill LICENSE #: 0602 0001
4. Business Address: 135 Frontage Rd Pearce Cochise AZ 85625
5. Business Phone: (520) 826-3808 Residence Phone: (520) 982-5709
6. Do you understand Arizona Liquor Laws and Regulations? YES
7. Have you received approved Liquor Law Training? YES When? 3/2011
8. What security precautions will be taken to prevent liquor violations in the extended area? fenced in, personnel checking area constantly
9. Does this extension bring your premises within 300 feet of a church or school? NO
10. IMPORTANT: ATTACH THE REVISED FLOOR PLAN CLEARLY DEPICTING YOUR LICENSED PREMISES AND WHAT YOU PROPOSE TO ADD.

\*\*\*\*After completing sections 1-9, take this application to your local Board of Supervisors, City Council or Designate for their recommendation. This recommendation is not binding on the Department of Liquor.

This change in premises is RECOMMENDED by the local Board of Supervisors, City Council or Designate:
(Authorized Signature) clerk of the Board (Title) Cochise County Board of Supervisors (Agency)

I, Cynthia A Bohlmann, being first duly sworn upon oath, do hereby depose, swear and declare under penalty of perjury, that I am the APPLICANT making the foregoing application. I have read this application and the contents and all statements are true, correct and complete.




X Cynthia A Bohlmann (Signature of Owner or Agent) State of AZ County of Cochise SUBSCRIBED IN MY PRESENCE AND SWORN TO before me this date

My commission expires on: 9/14/12 Day 29 Month 6 Year 2011 (Signature of NOTARY PUBLIC) Kim A. Lemon

Investigation Recommendation Approval Disapproval by: Date:
Director Signature required for Disapprovals Date:

# TJ'S BAR & GRILL INC 135 FRONTAGE RD

PEARCE, AR

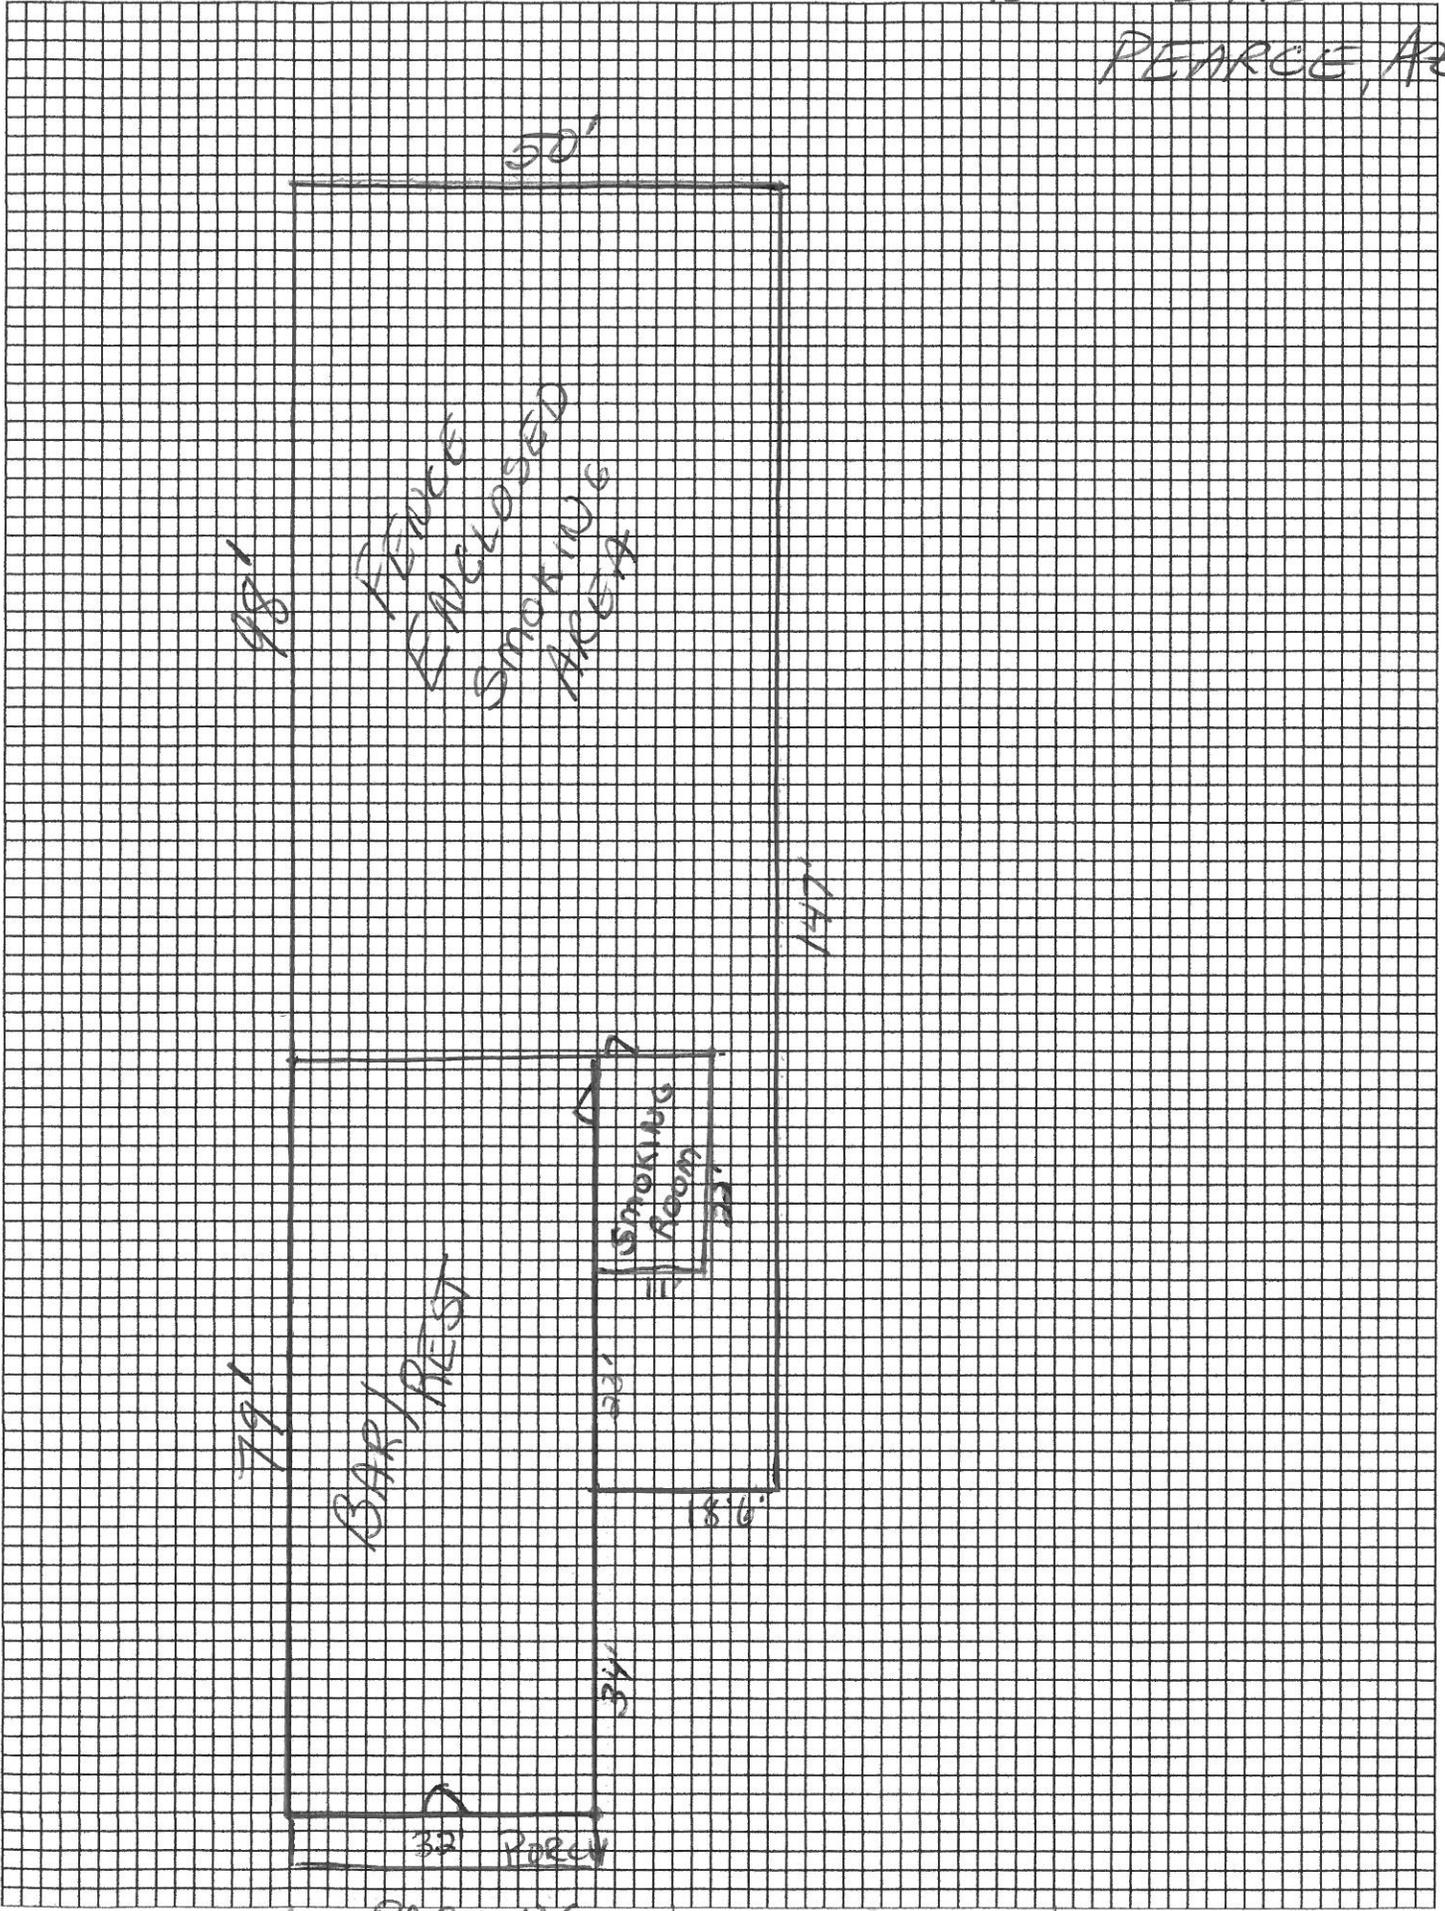

98'

50'

FENCE  
ENCLOSED  
SMOKING  
AREA

147'

79'

BAR/REST

SMOKING  
ROOM

33'

18'6"

34'

32' PORCH

PARKING