


ABANDONMENT PLAT KAYENTA ESTATES

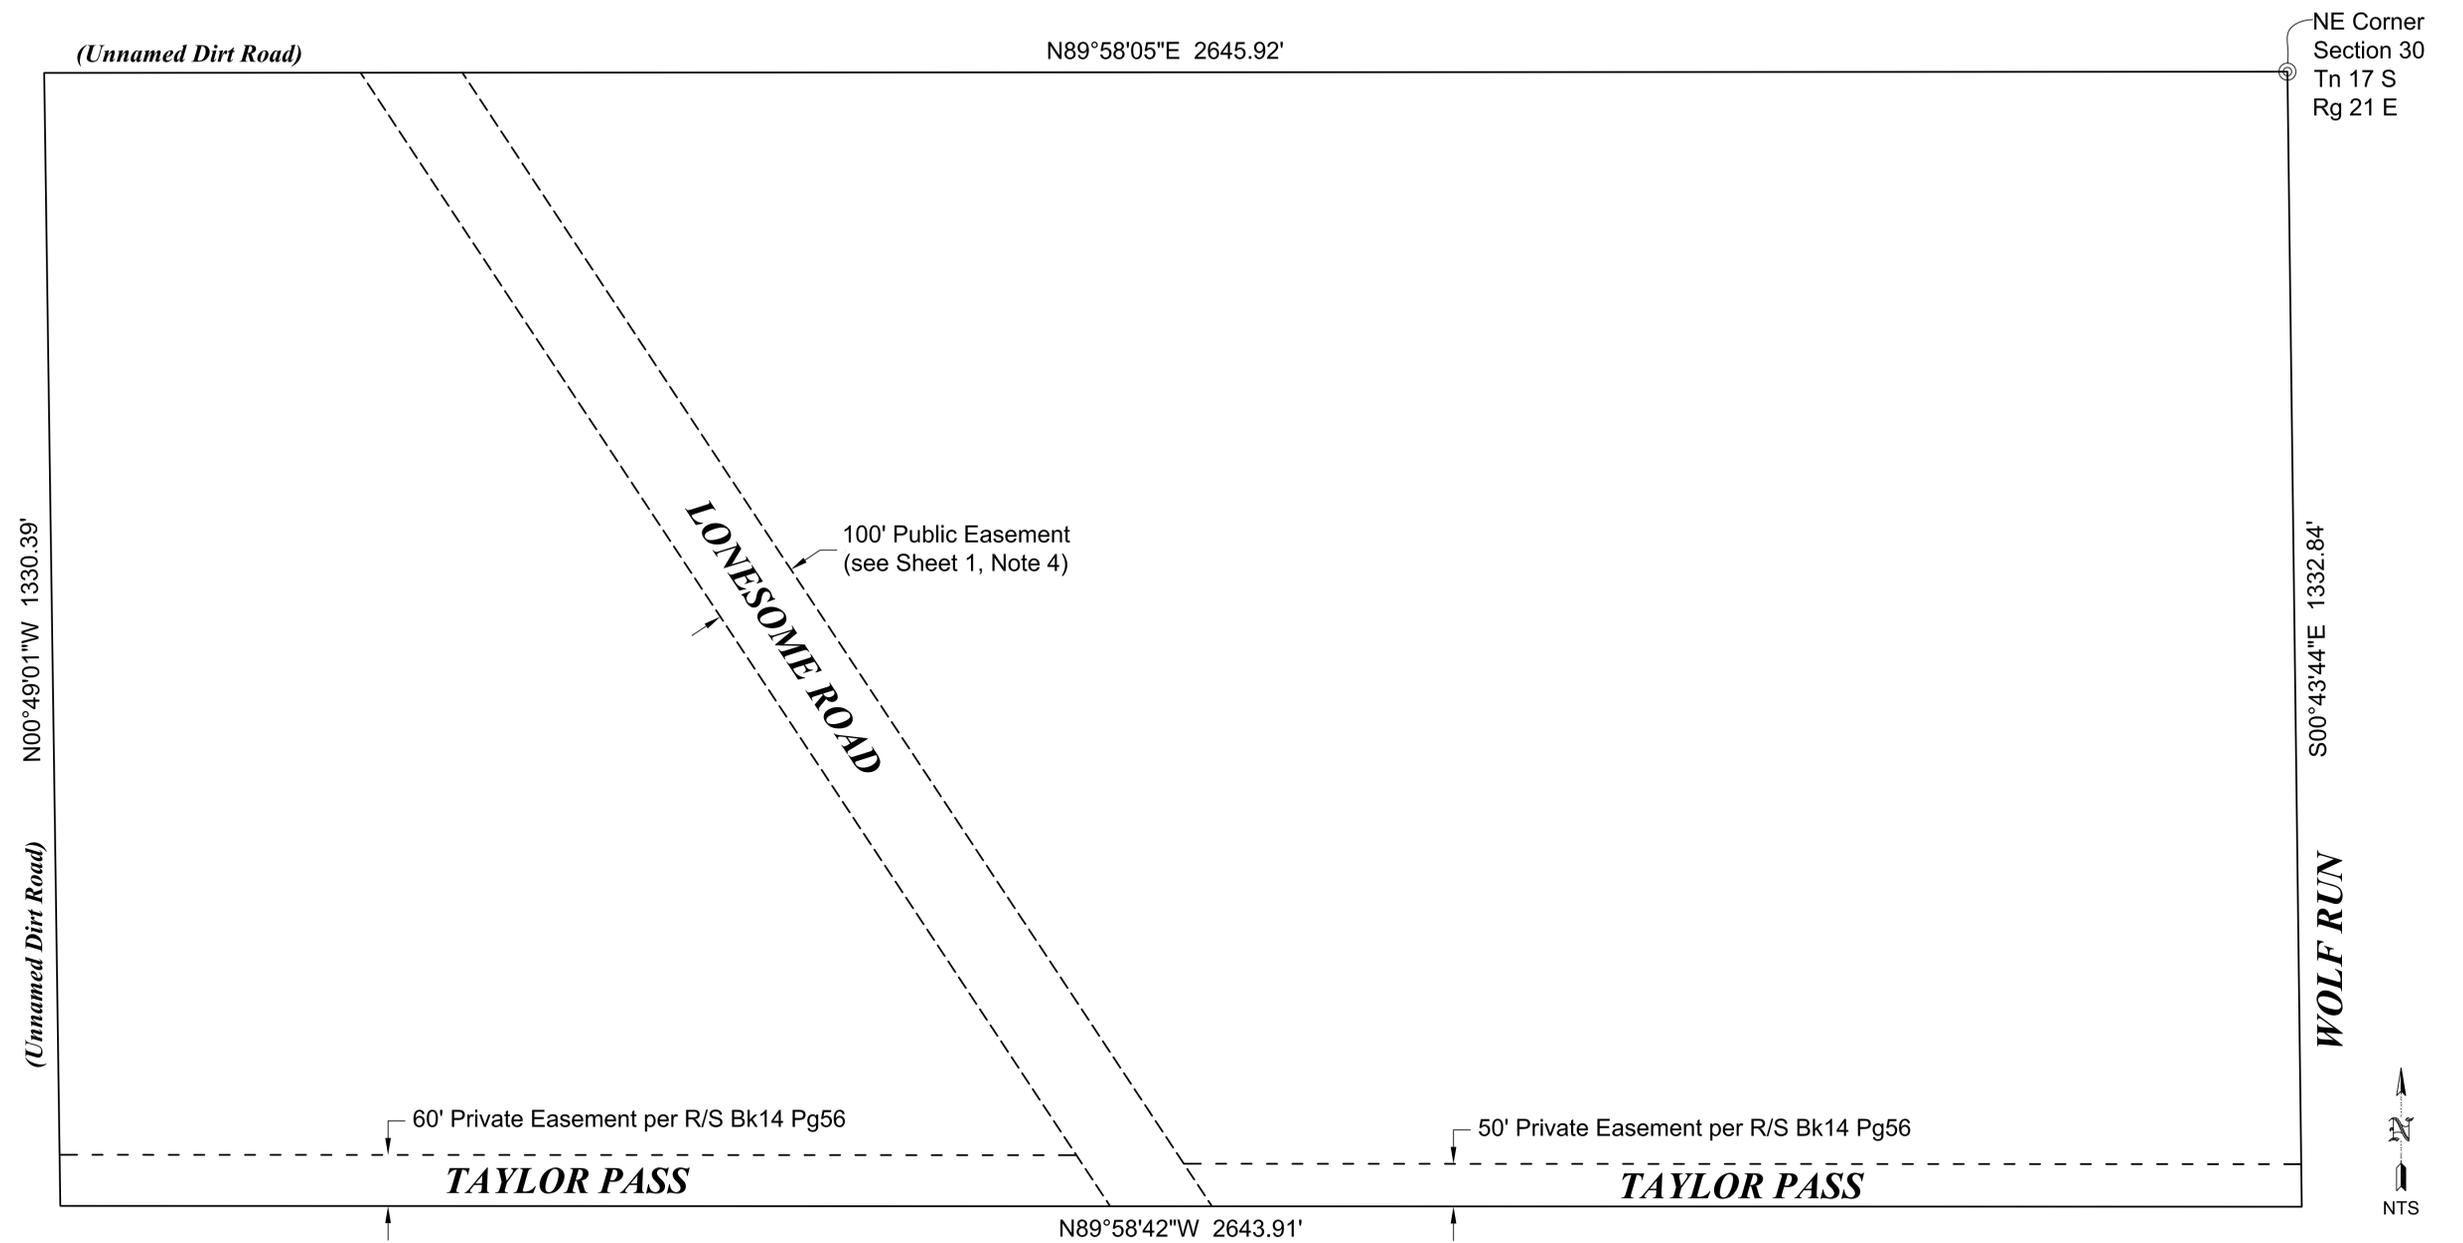

APPROVAL:
 The Cochise County Board of Supervisors does hereby certify that this plat was approved on the _____ day of _____, 2012 pursuant to Resolution 12-_____.
 By _____ Attest _____
 Chairman Clerk of the Board

RECORDING:
 This plat was filed for record at the request of Cochise County on this _____ day of _____, 2012 in Book _____ of Maps & Plats, Page _____.
 Fee # _____
 Cochise County Recorder

- NOTES:**
- This plat abandons the subdivision known as Kayenta Estates and recorded in Book 15 of Maps & Plats at Pages 95 through 95E as filed in the office of the Cochise County Recorder.
 - All Lot lines as set forth on Sheet 2 of 2 of this plat are hereby extinguished.
 - All Road Easements, Drainage Easements, and No Access Easements as set forth on Sheet 2 of 2 of this plat are hereby extinguished.
 - A 100' wide strip of land was conveyed to the public for Lonesome Road in fee-interest per Kayenta Estates. A 100' wide easement for Lonesome Road was granted to the public prior to Kayenta Estates per Record of Survey Book 3 Pages 88 through 88E. The fee-interest is hereby abandoned while reserving a 100' wide easement, for public roadway purposes, across the same width and alignment as the fee-interest strip of land. It is the intent of the fee-interest abandonment and easement reservation to restore/retain public easement rights for Lonesome Road which existed prior to the fee-interest dedication. As with the fee-interest dedication and prior easement, Cochise County does not assume liability or maintenance responsibility until such time as the road is eligible for maintenance and has been accepted for maintenance by the Cochise County Board of Supervisors.
 - Rights-of-way or easements for existing public utilities shall continue as they existed prior to abandonment.


SHEET INDEX:
 Sheet 1. - Notes, depiction of subject property after abandonment action.
 Sheet 2. - Depiction of Kayenta Estates, which is being abandoned.

- LEGEND:**
- Parcel line
 - Public easement, reserved by Cochise County to restore/retain public easement rights that existed prior to Kayenta Estates (see Sheet 1, Note 4)
 - Private easement, granted and/or established prior to Kayenta Estates and not affected by this action

**ABANDONMENT PLAT
 KAYENTA ESTATES**
**DEPICTION OF SUBJECT
 PROPERTY AFTER
 ABANDONMENT ACTION**

Located in the North 1/2 of the
 Northeast 1/4 of Section 30, Township
 17 South, Range 21 East, G.&S.R.M.,
 Cochise County, Arizona

ABANDONMENT PLAT KAYENTA ESTATES

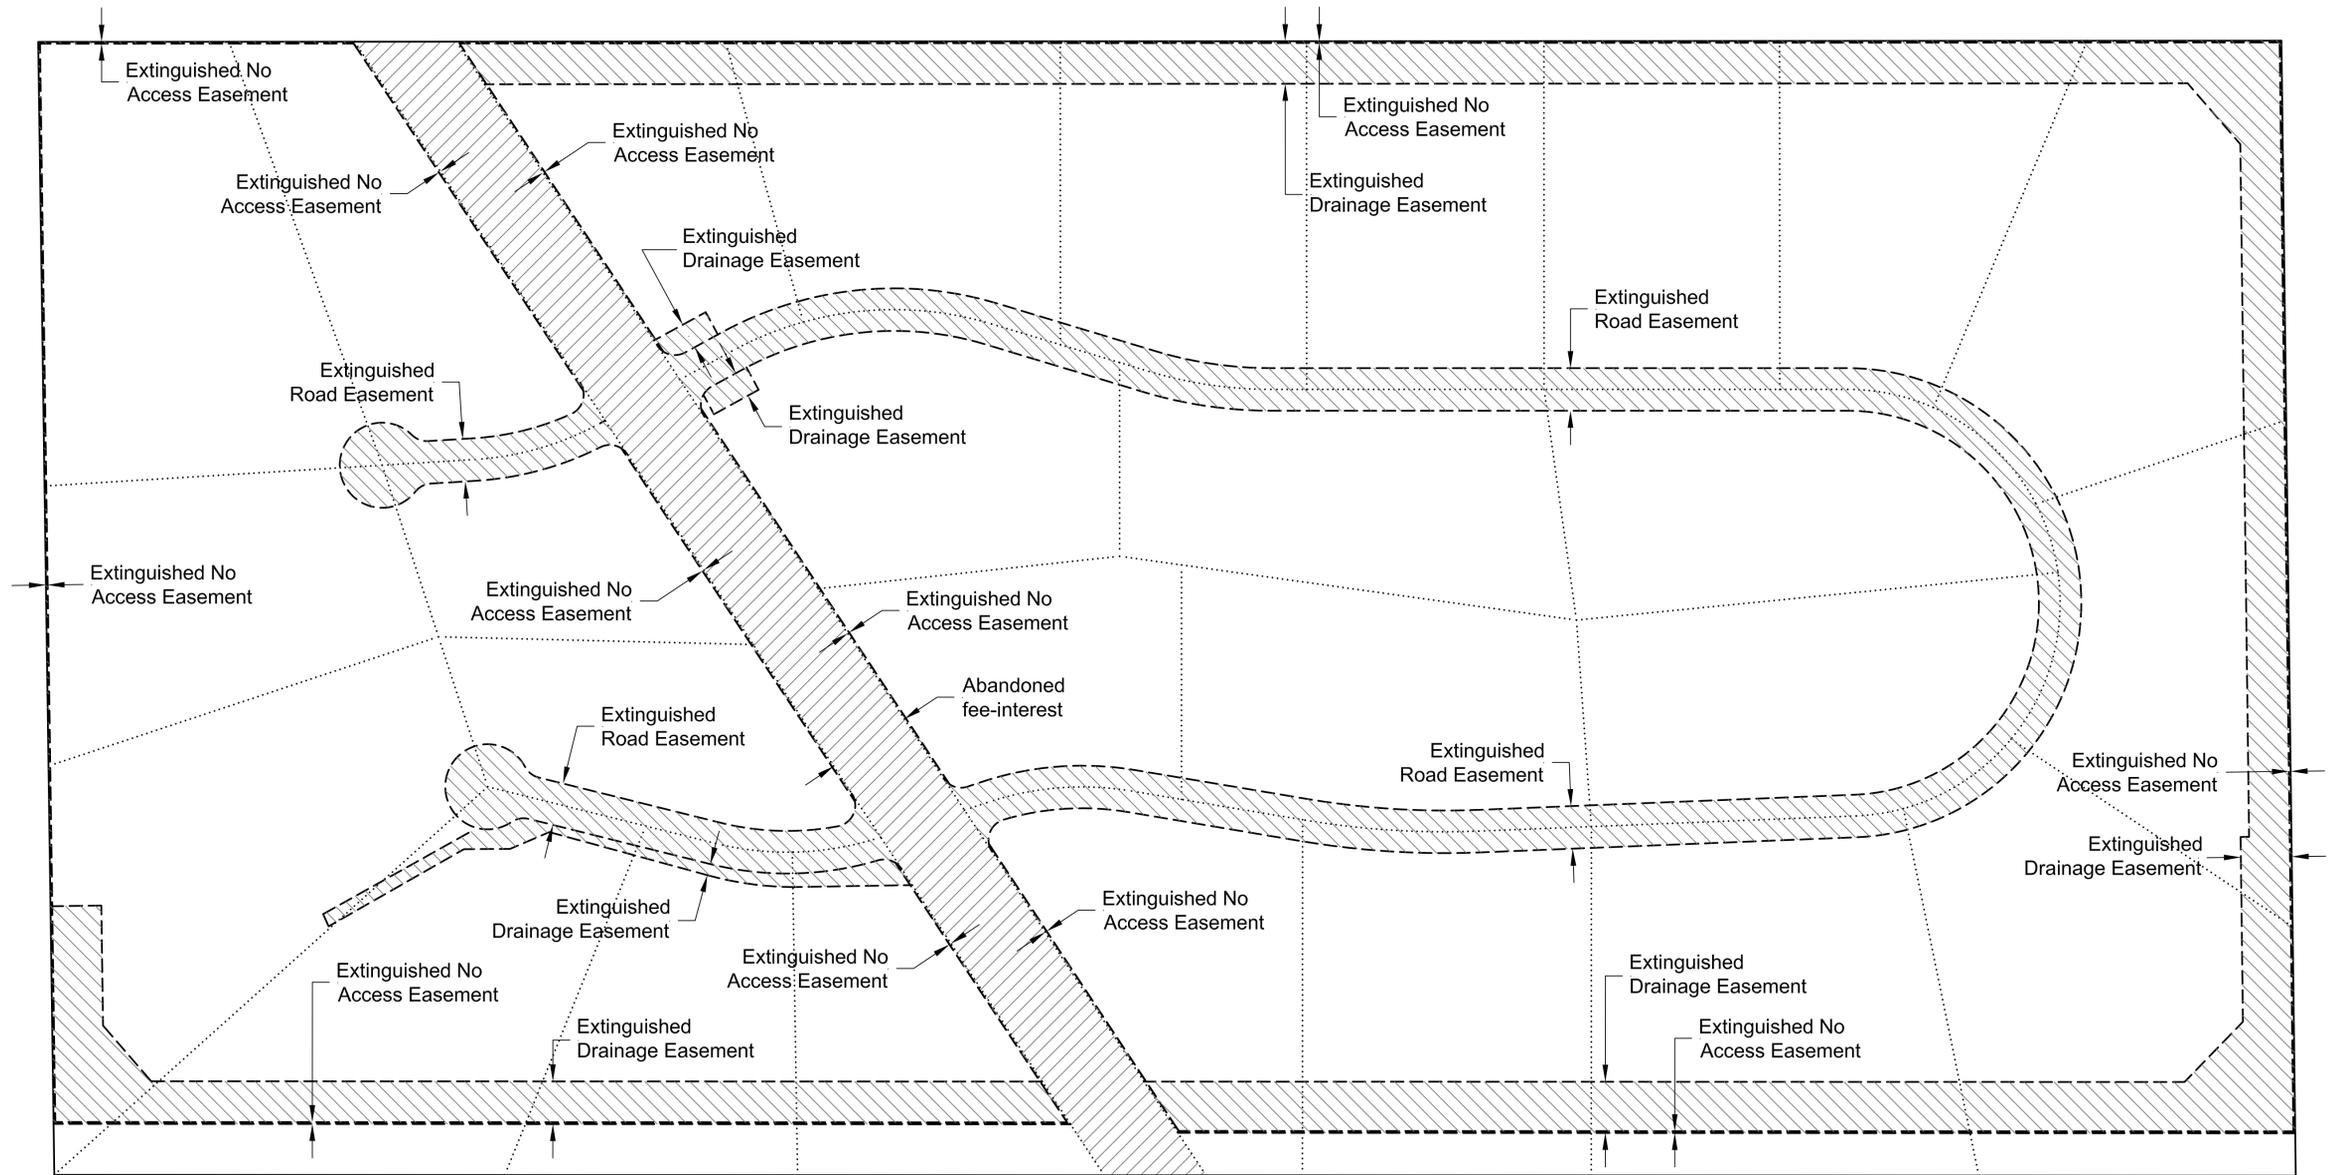

LEGEND:

-  Parcel line
-  Easement line
-  Extinguished Lot line (see Sheet 1, Note 2)
-  Extinguished Road, Drainage, or No Access Easement (see Sheet 1, Note 3)
-  Abandoned fee-interest, public easement is reserved to restore/retain public easement rights which existed prior to Kayenta Estates (see Sheet 1, Note 4)

**ABANDONMENT PLAT
KAYENTA ESTATES
DEPICTION OF KAYENTA
ESTATES, WHICH IS BEING
ABANDONED**

Located in the North 1/2 of the
Northeast 1/4 of Section 30, Township
17 South, Range 21 East, G.&S.R.M.,
Cochise County, Arizona