




**Map 1 of 3
for Executive
Summary**

Proposed altered
establishment of
Davis Road
MP 5.1 & 13.1
as a Declared
County Highway

This map is a product of the
Cochise County GIS



0' 1" = 16000'

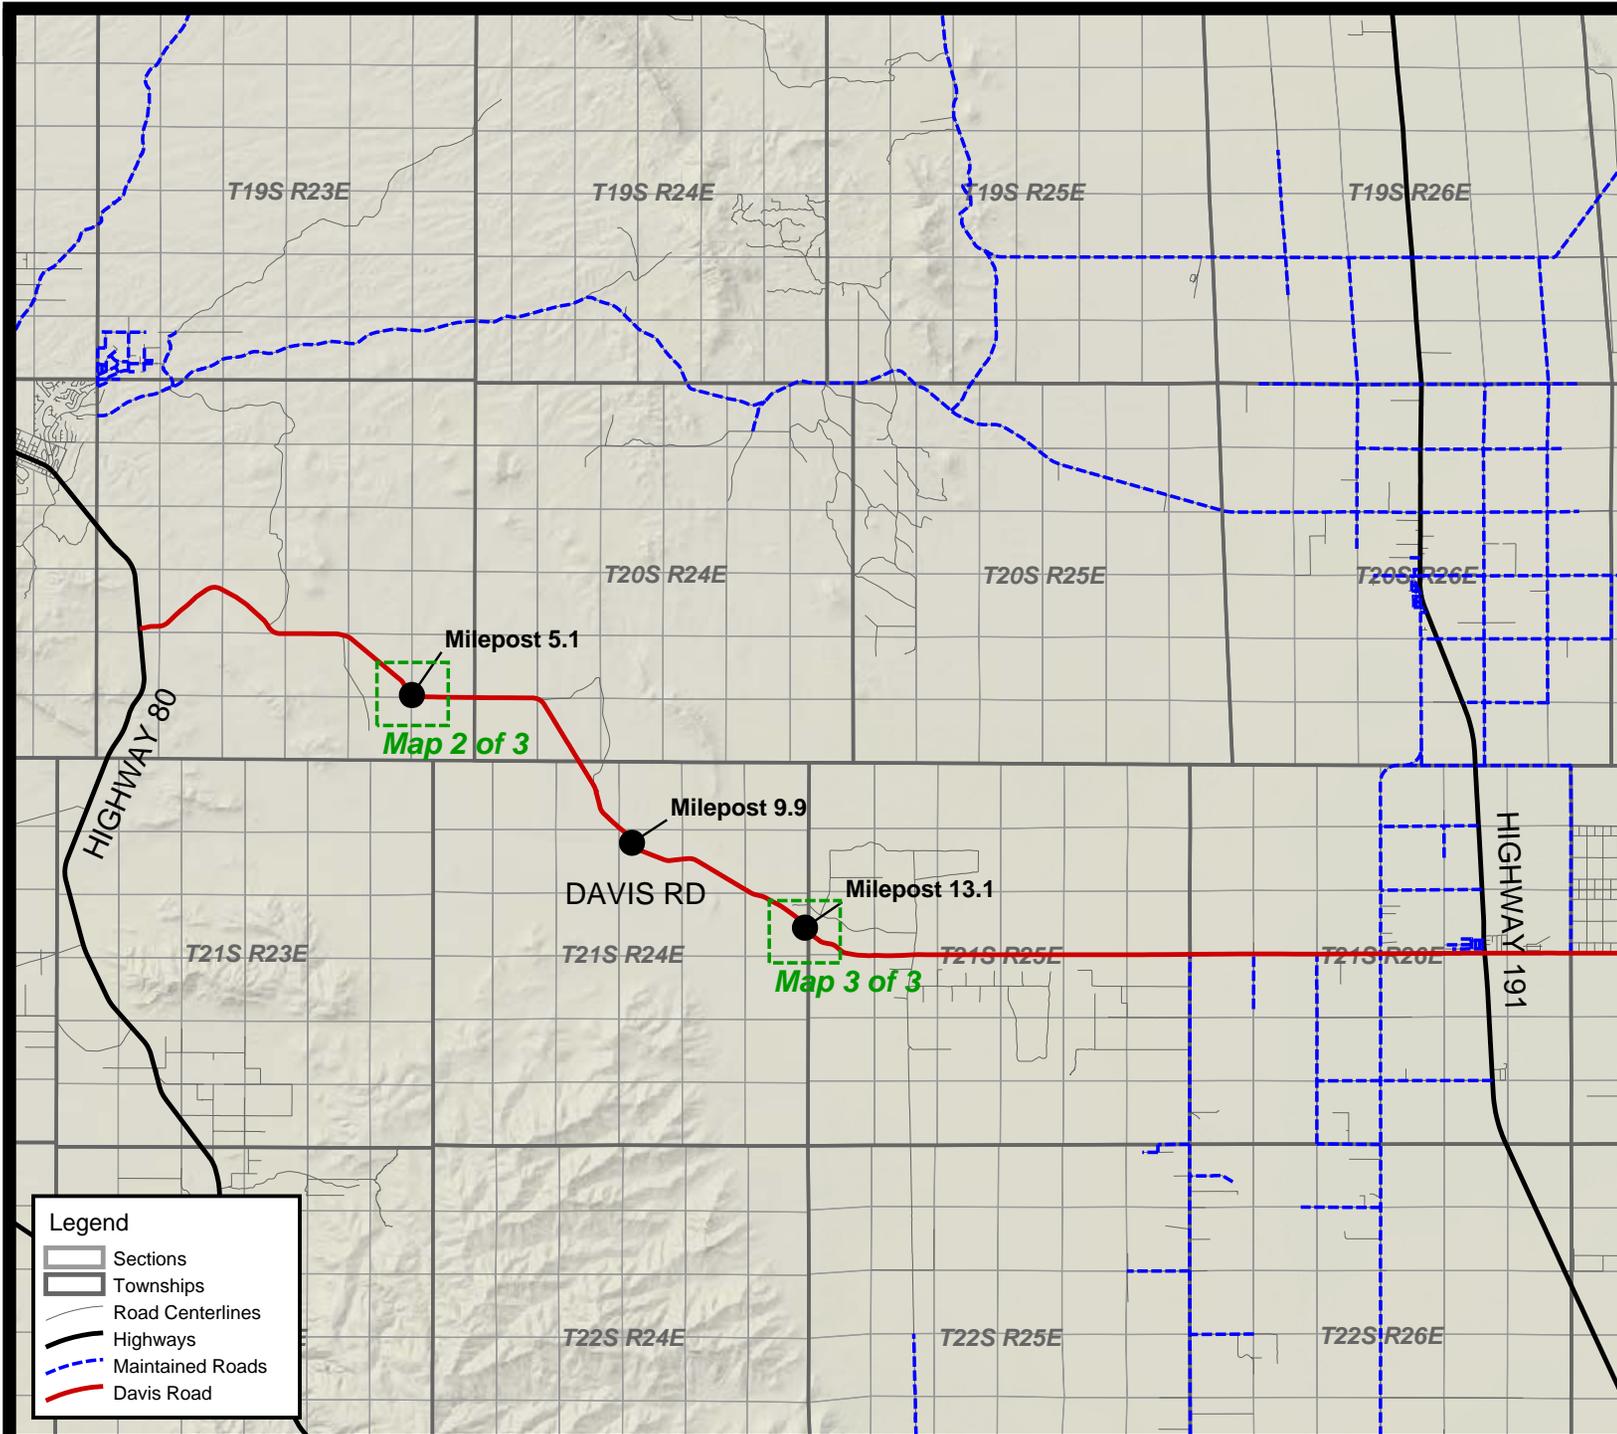

Legend

- Sections
- Townships
- Road Centerlines
- Highways
- Maintained Roads
- Davis Road




**Map 2 of 3
for Executive
Summary**

Proposed altered establishment of Davis Road MP 5.1 as a Declared County Highway

Located in Sections 25, 26 & 36 Township 20 South Range 23 East G.&S.R.M.

This map is a product of the Cochise County GIS

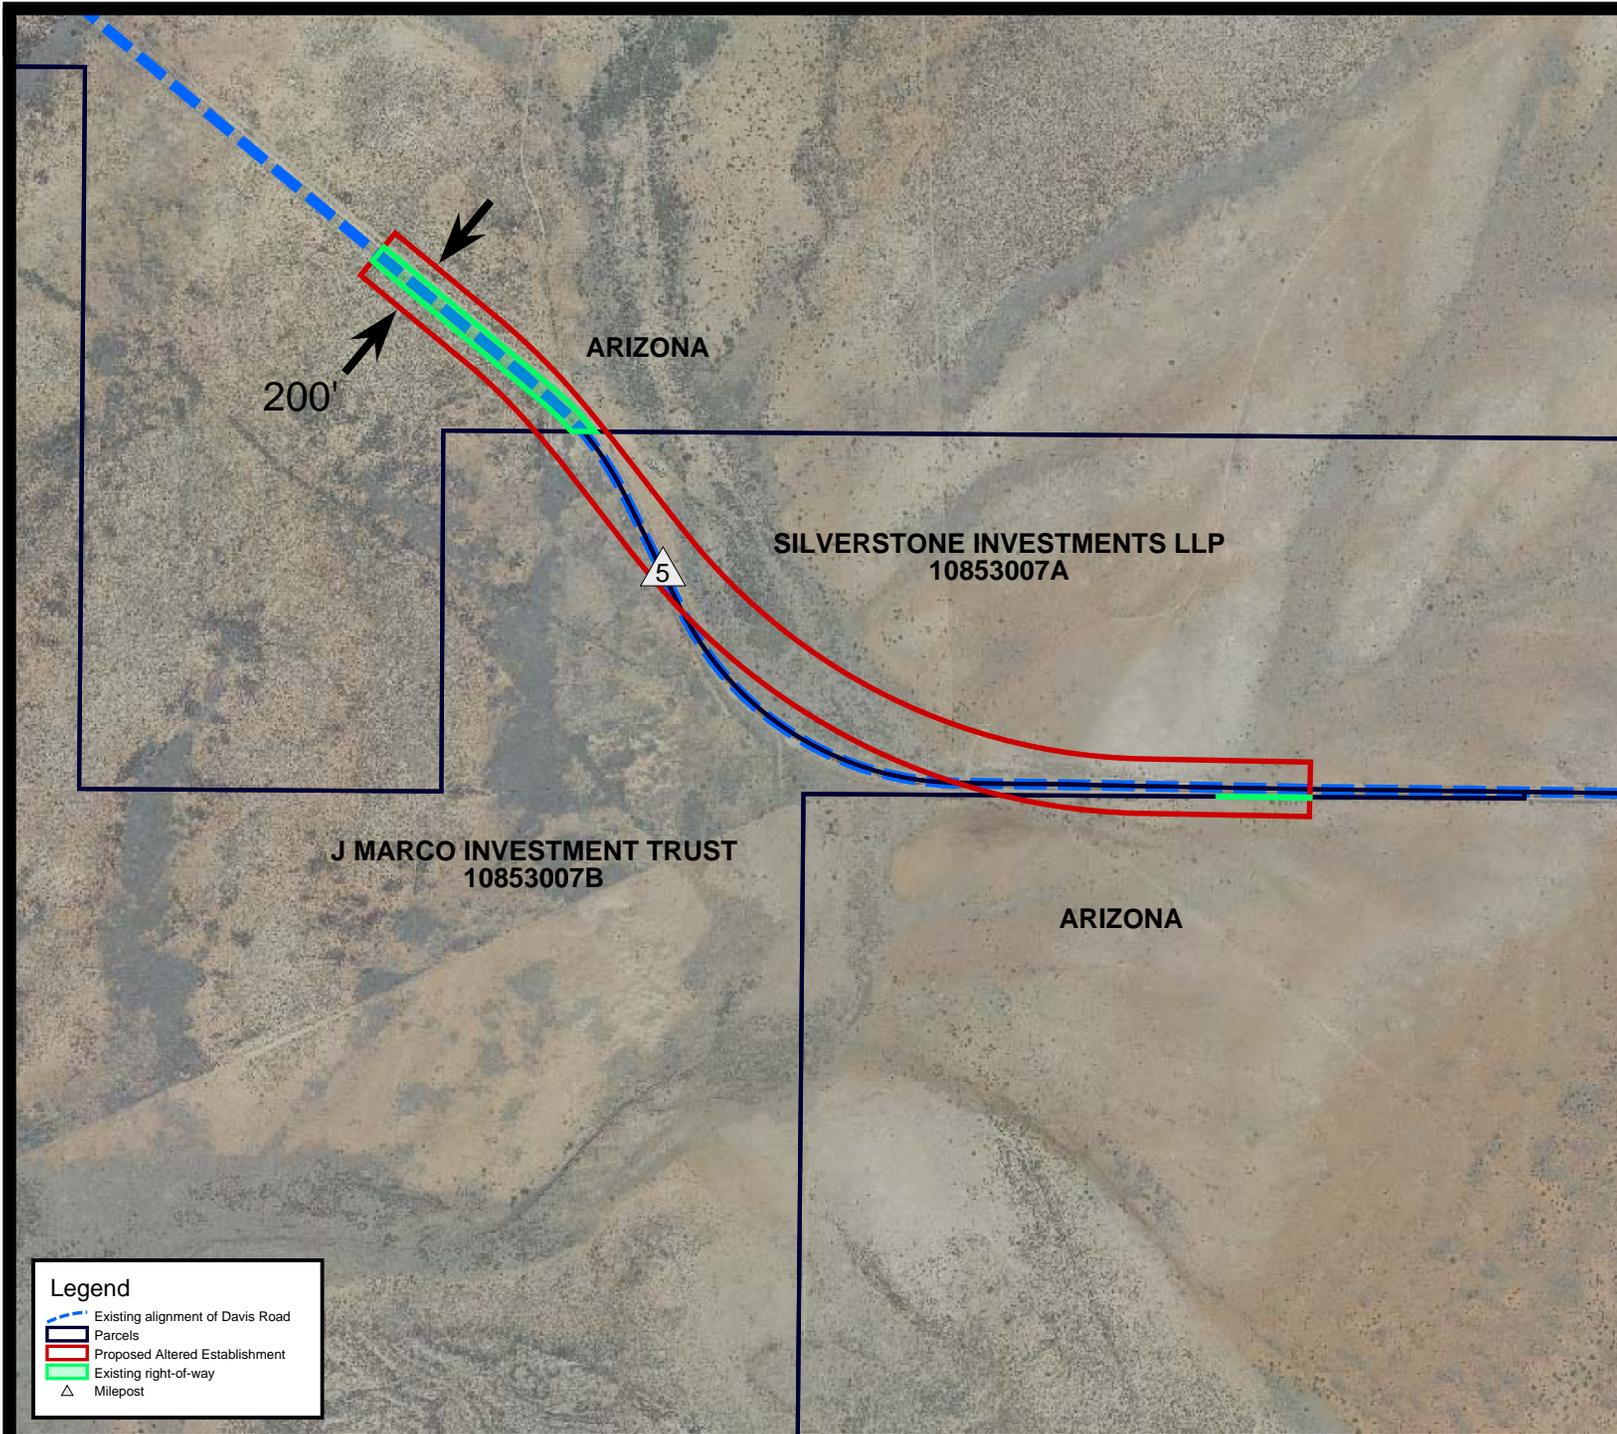

Legend

- Existing alignment of Davis Road
- Parcels
- Proposed Altered Establishment
- Existing right-of-way
- Milepost




**Map 3 of 3
for Executive
Summary**

Proposed altered
establishment of
Davis Road
MP 13.1
as a Declared
County Highway

Located in
Section 13
Township 21 South
Range 24 East
AND
Section 18
Township 21 South
Range 25 East
G.&S.R.M.

This map is a product of the
Cochise County GIS

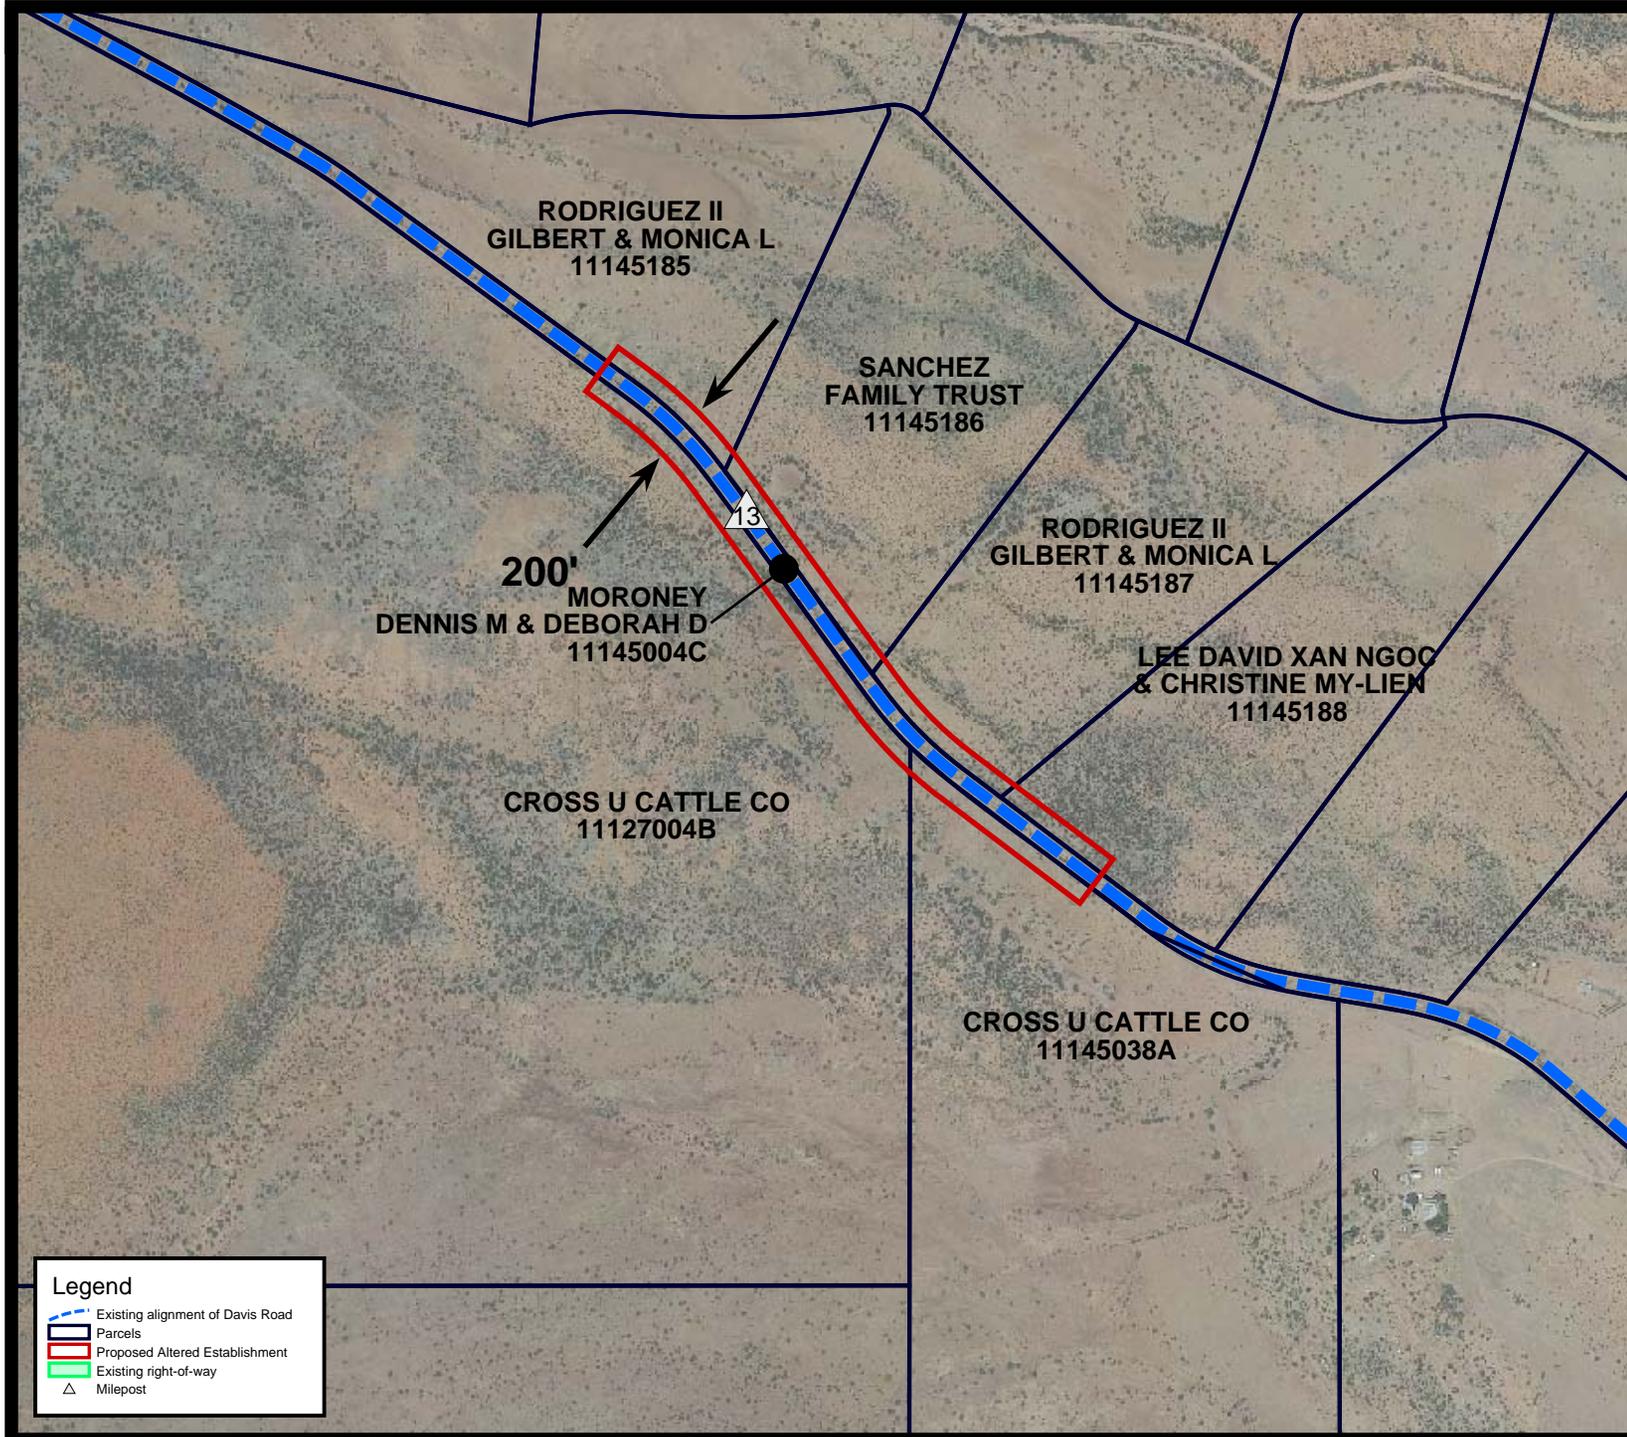

Legend

- Existing alignment of Davis Road
- Parcels
- Proposed Altered Establishment
- Existing right-of-way
- Milepost