


ABANDONMENT PLAT RIO CORTE ESTATES

APPROVAL:
 The Cochise County Board of Supervisors does hereby certify that this plat was approved on the ____ day of _____, 2015 pursuant to Resolution 15-_____.
 By _____ Attest _____
 Chairman Clerk of the Board


RECORDING:
 This plat was filed for record at the request of Cochise County on this ____ day of _____, 2015 in Book ____ of Maps & Plats, Page ____ Fee # ____
 Cochise County Recorder

- NOTES:**
1. This plat abandons the subdivision known as Rio Corte Estates and recorded in Maps & Plats Book 15 Pages 86-86A as filed in the office of the Cochise County Recorder.
 2. All Lot, Tract, and Open Space boundaries as set forth on Sheet 1 of 2 of this plat are hereby extinguished.
 3. All Streets, Ingress/Egress, Access, Utility, No Vehicular Access, Drainage, and Sight Distance Easements and/or Rights-of-way as set forth on Sheet 1 of 2 of this plat are hereby extinguished.
 4. Easements and/or property interest have been granted separate from the establishment of Rio Corte Estates. This action to abandon Rio Corte Estates does not affect easements and/or property interest separate from Rio Corte Estates recorded in Maps & Plats Book 15 Pages 86-86A.
 5. Easements or rights-of-way for existing public utilities shall continue as they existed prior to abandonment.

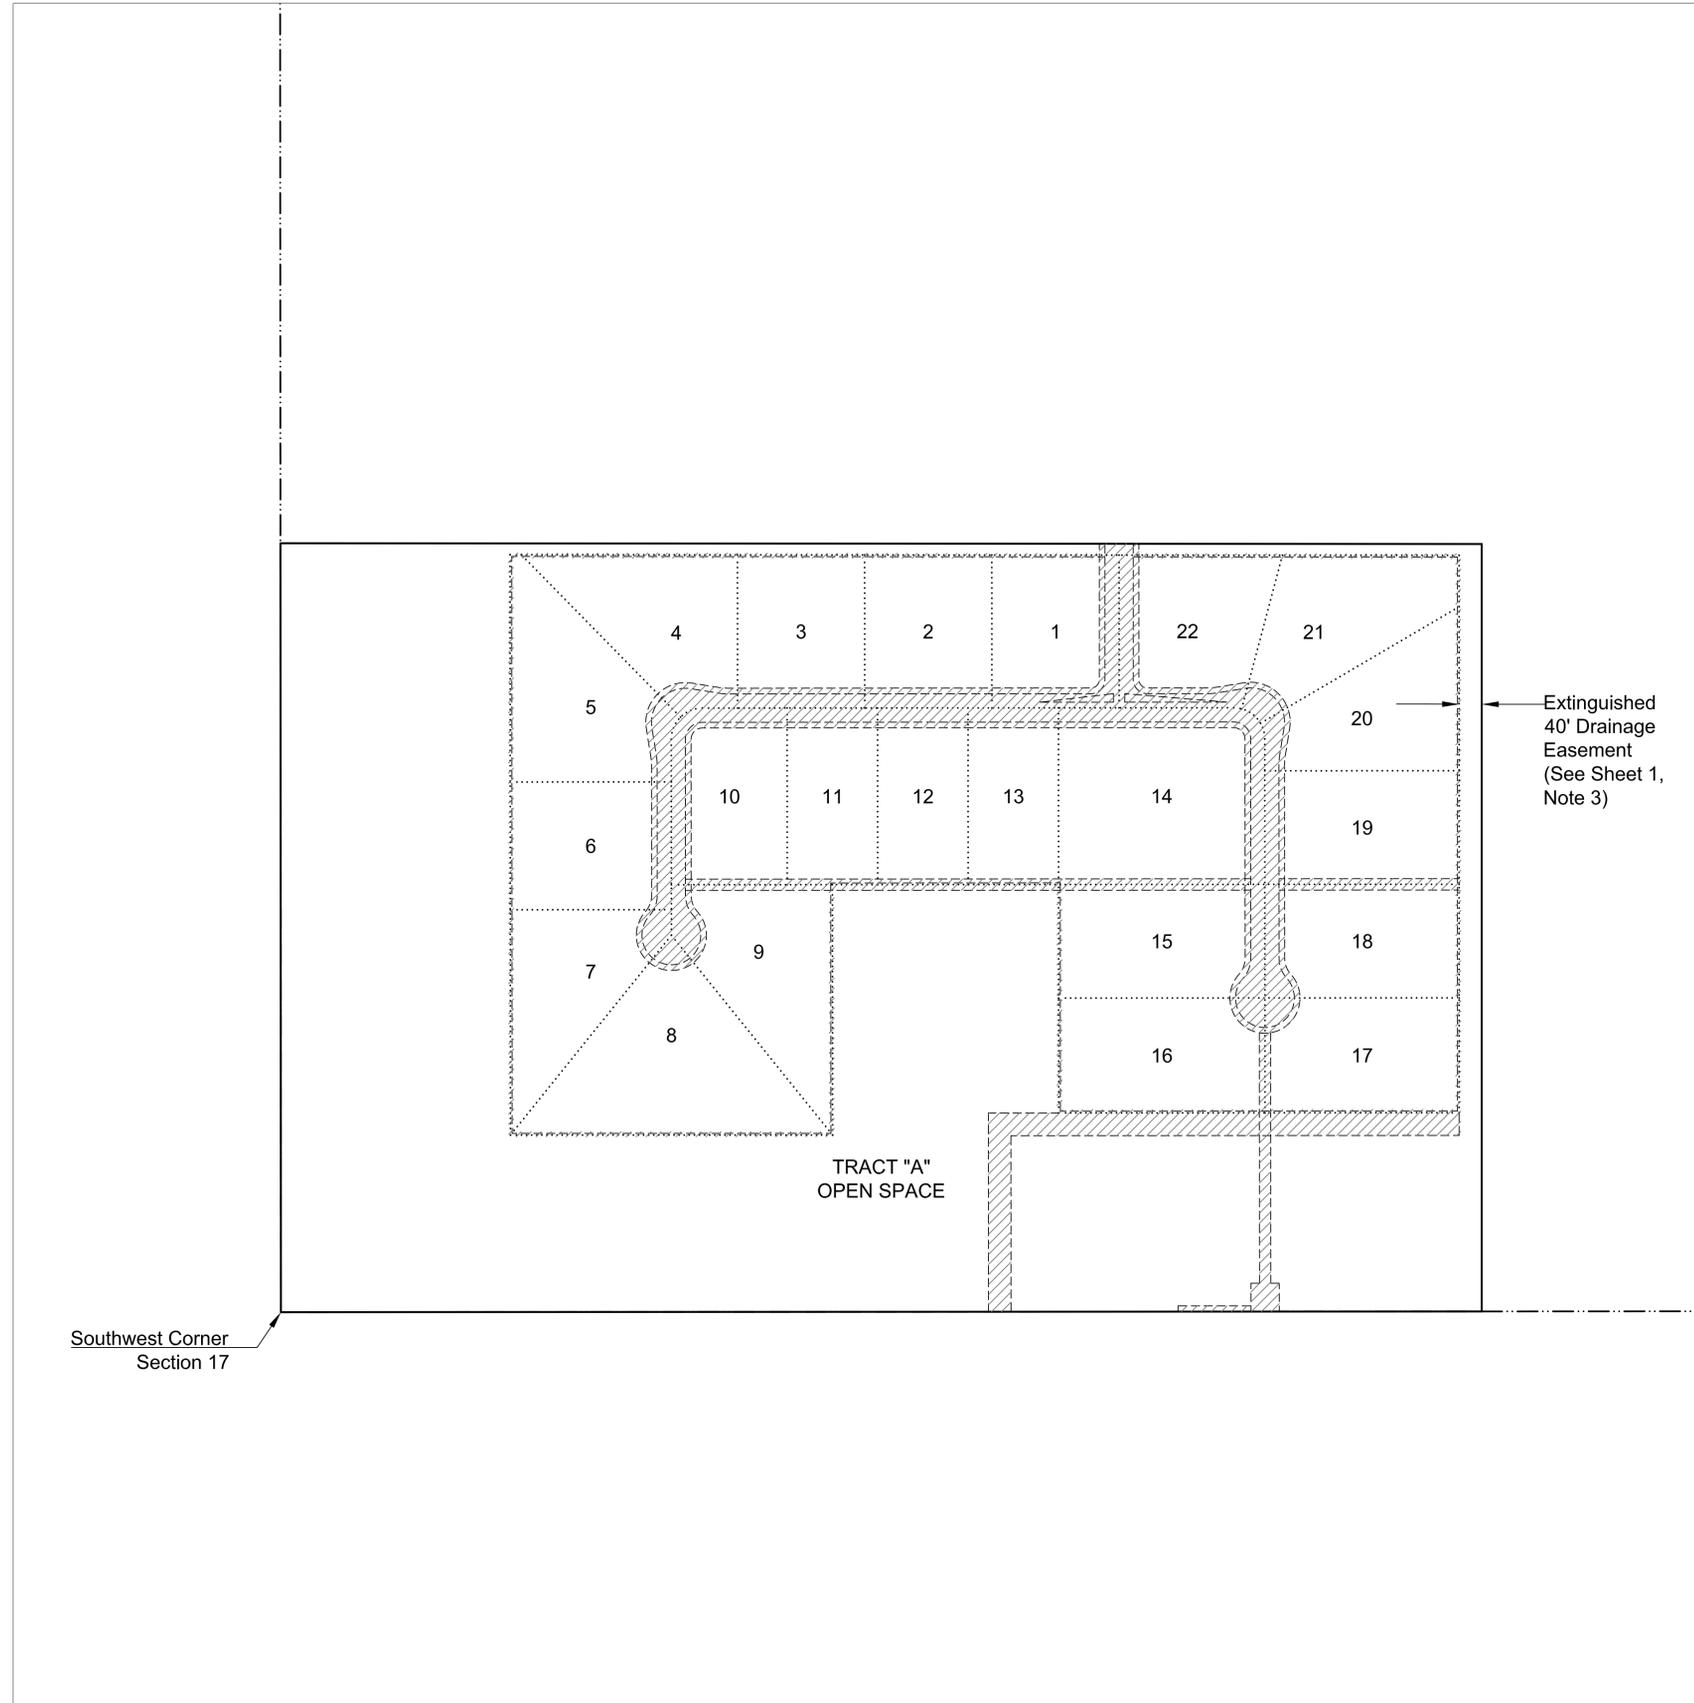

- LEGEND:**
- Subdivision Boundary Line
 - Section Line
 - Extinguished Lot, Tract, or Open Space Line (See Sheet 1, Note 2)
 - Extinguished Easement (See Sheet 1, Note 3)
 - Extinguished Easement Line (See Sheet 1, Note 3)


- SHEET INDEX:**
- Sheet 1. - Notes, depiction of Rio Corte Estates, which is being abandoned.
 - Sheet 2. - Depiction of subject property after abandonment action.

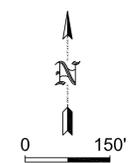

**ABANDONMENT PLAT
 RIO CORTE ESTATES
 DEPICTION OF RIO CORTE
 ESTATES, WHICH IS BEING
 ABANDONED**

Located in Section 17, Township 23
 South, Range 22 East, G.&S.R.M.,
 Cochise County, Arizona

ABANDONMENT PLAT RIO CORTE ESTATES

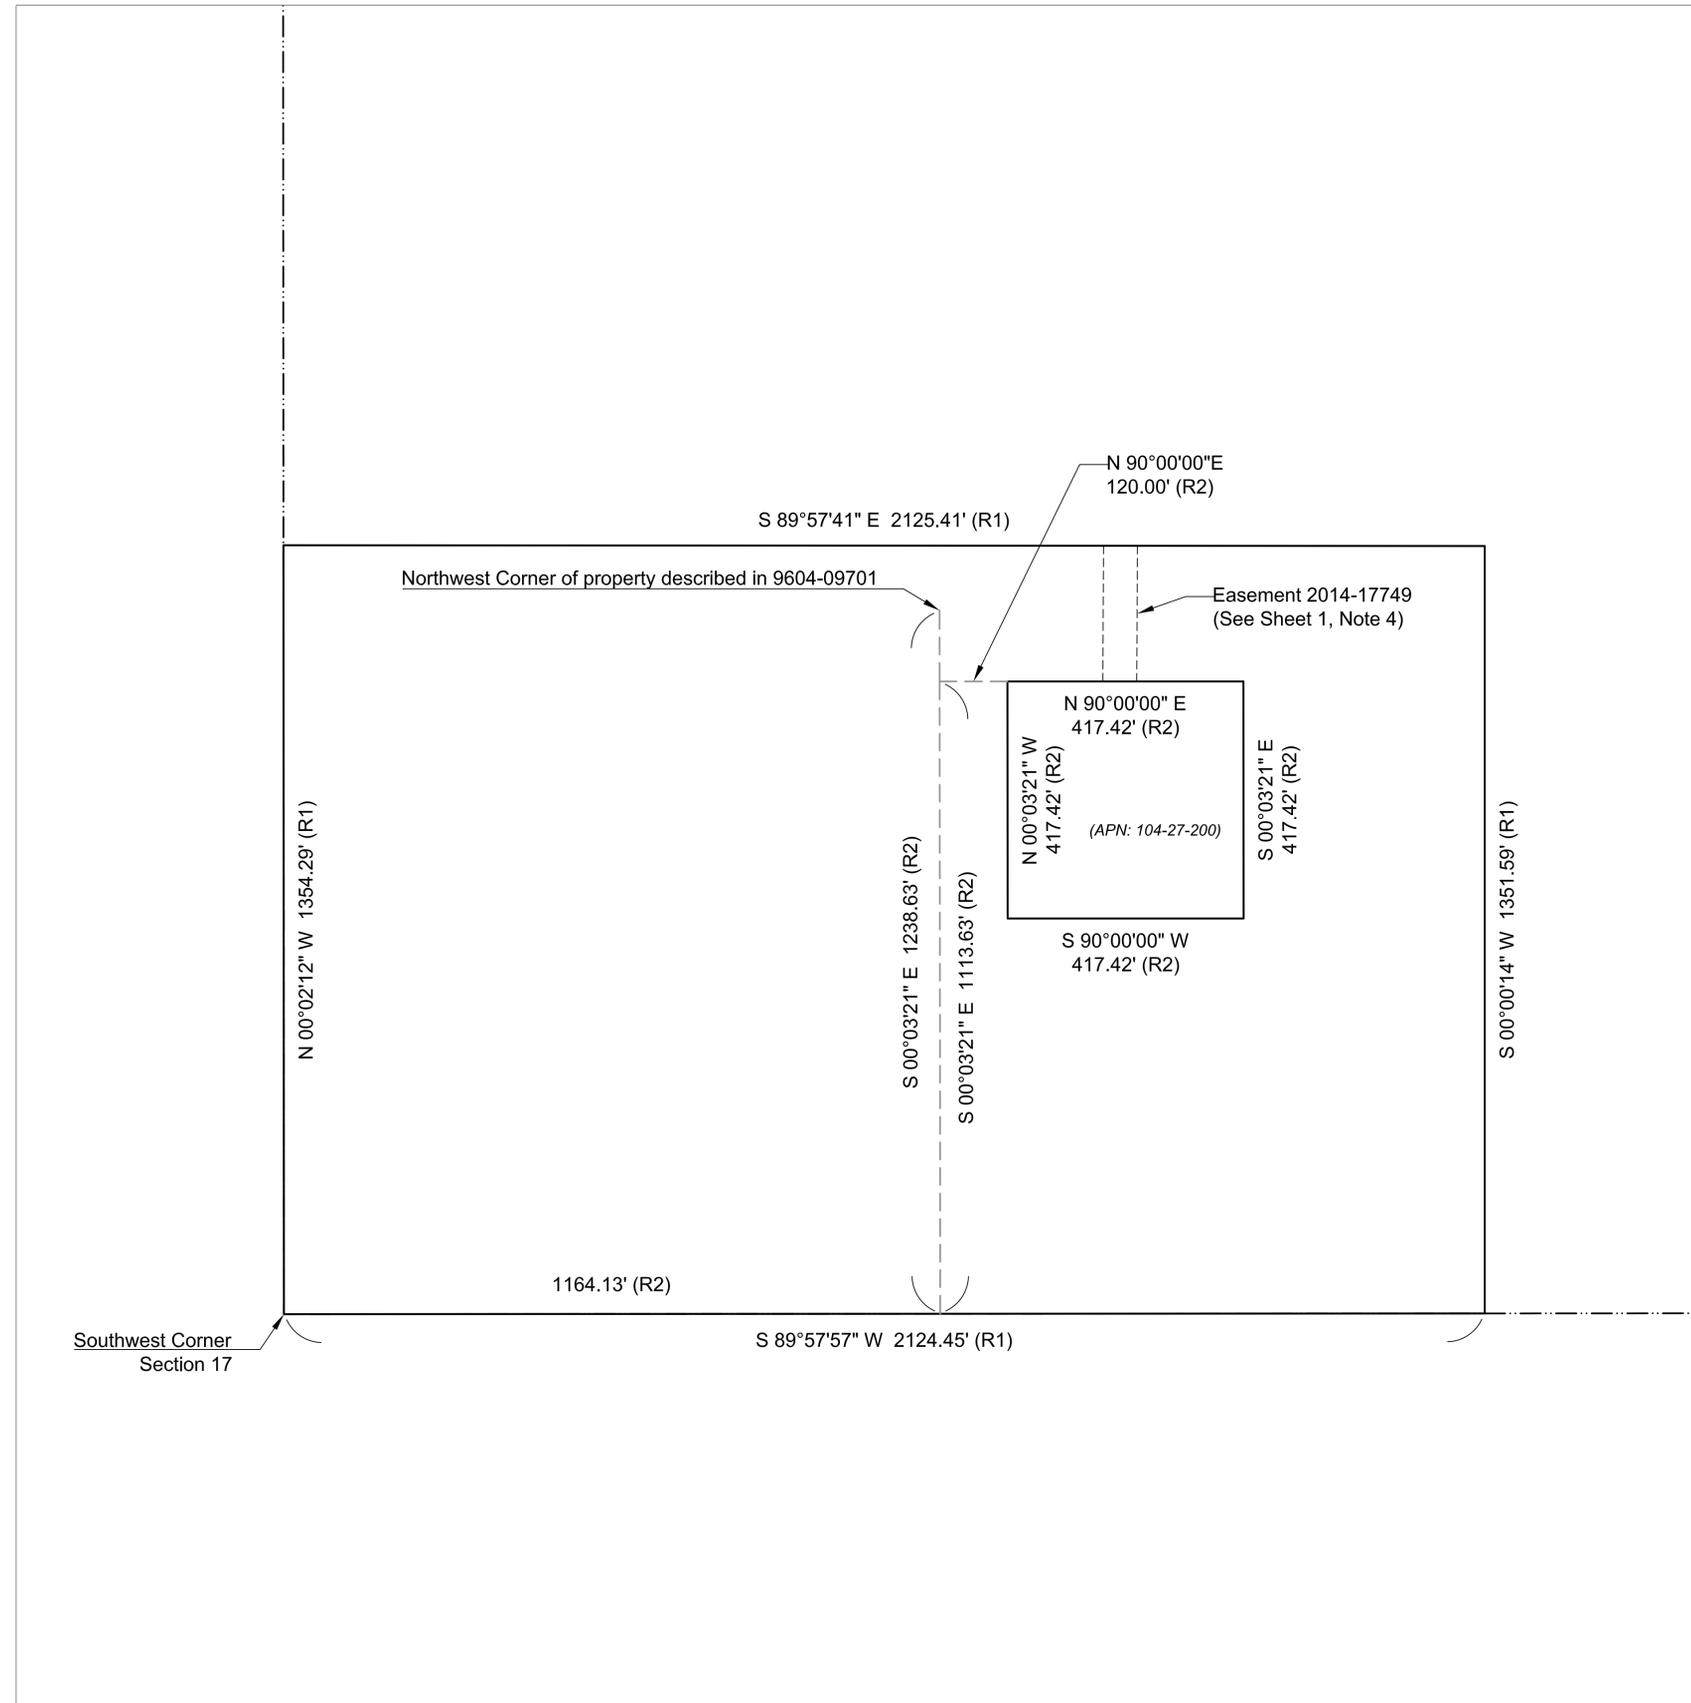


LEGEND:

-  Parcel Line
-  Section Line
-  Easement, not affected by this action. All easements intentionally not shown. (See Sheet 1, Note 4)
- (R1) Measurement per Maps and Plats Book 15 Pages 86-86A
- (R2) Measurement per Record of Survey Book 49 Page 34 and/or Document Instrument Number 010617985

SHEET INDEX:

- Sheet 1. - Notes, depiction of Rio Corte Estates, which is being abandoned.
- Sheet 2. - Depiction of subject property after abandonment action.

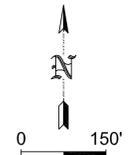

**ABANDONMENT PLAT
RIO CORTE ESTATES**

**DEPICTION OF SUBJECT
PROPERTY AFTER
ABANDONMENT ACTION**

Located in Section 17, Township 23
South, Range 22 East, G.&S.R.M.,
Cochise County, Arizona